


PIANTA PIANO PRIMO
(2° p.f.t.) h. mt. 2.10/3.30



PIANTA PIANO INTERRATO
(1° p.s.t.) h. mt. 2.50

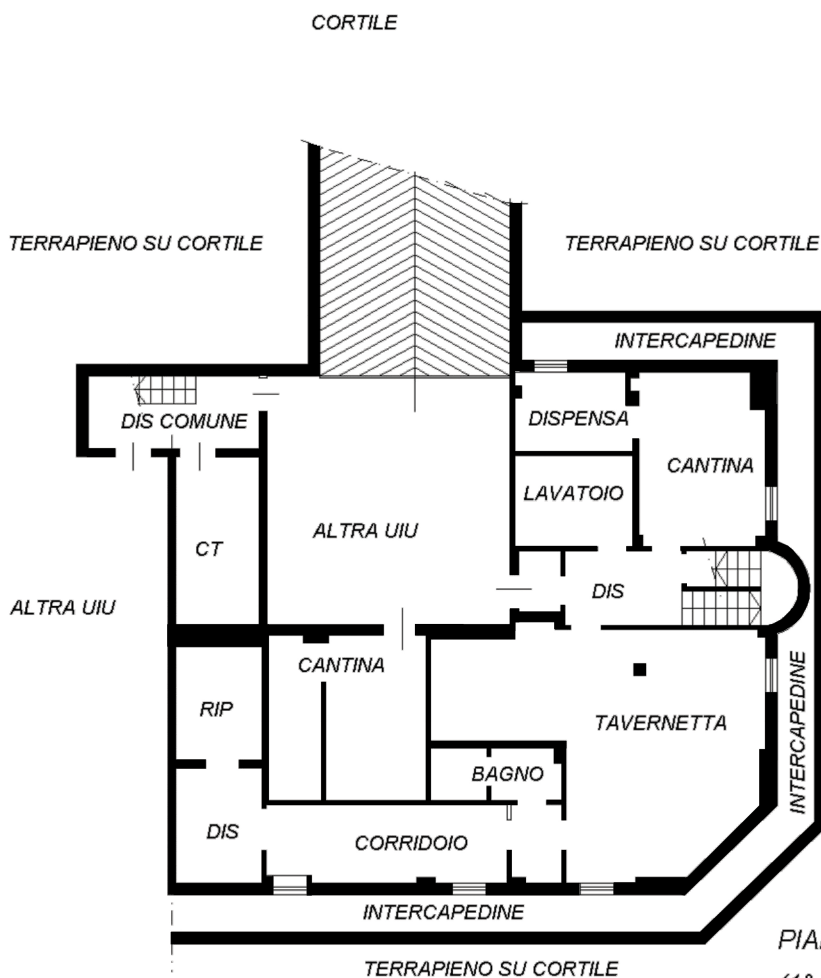

FIANO ROTTA GOLF 24

scala 1:200